


**LiBERTY**  
development




# 7750 BAYVIEW AVENUE

## PROJECT SUMMARY

# LADIES' GOLF CLUB OF TORONTO

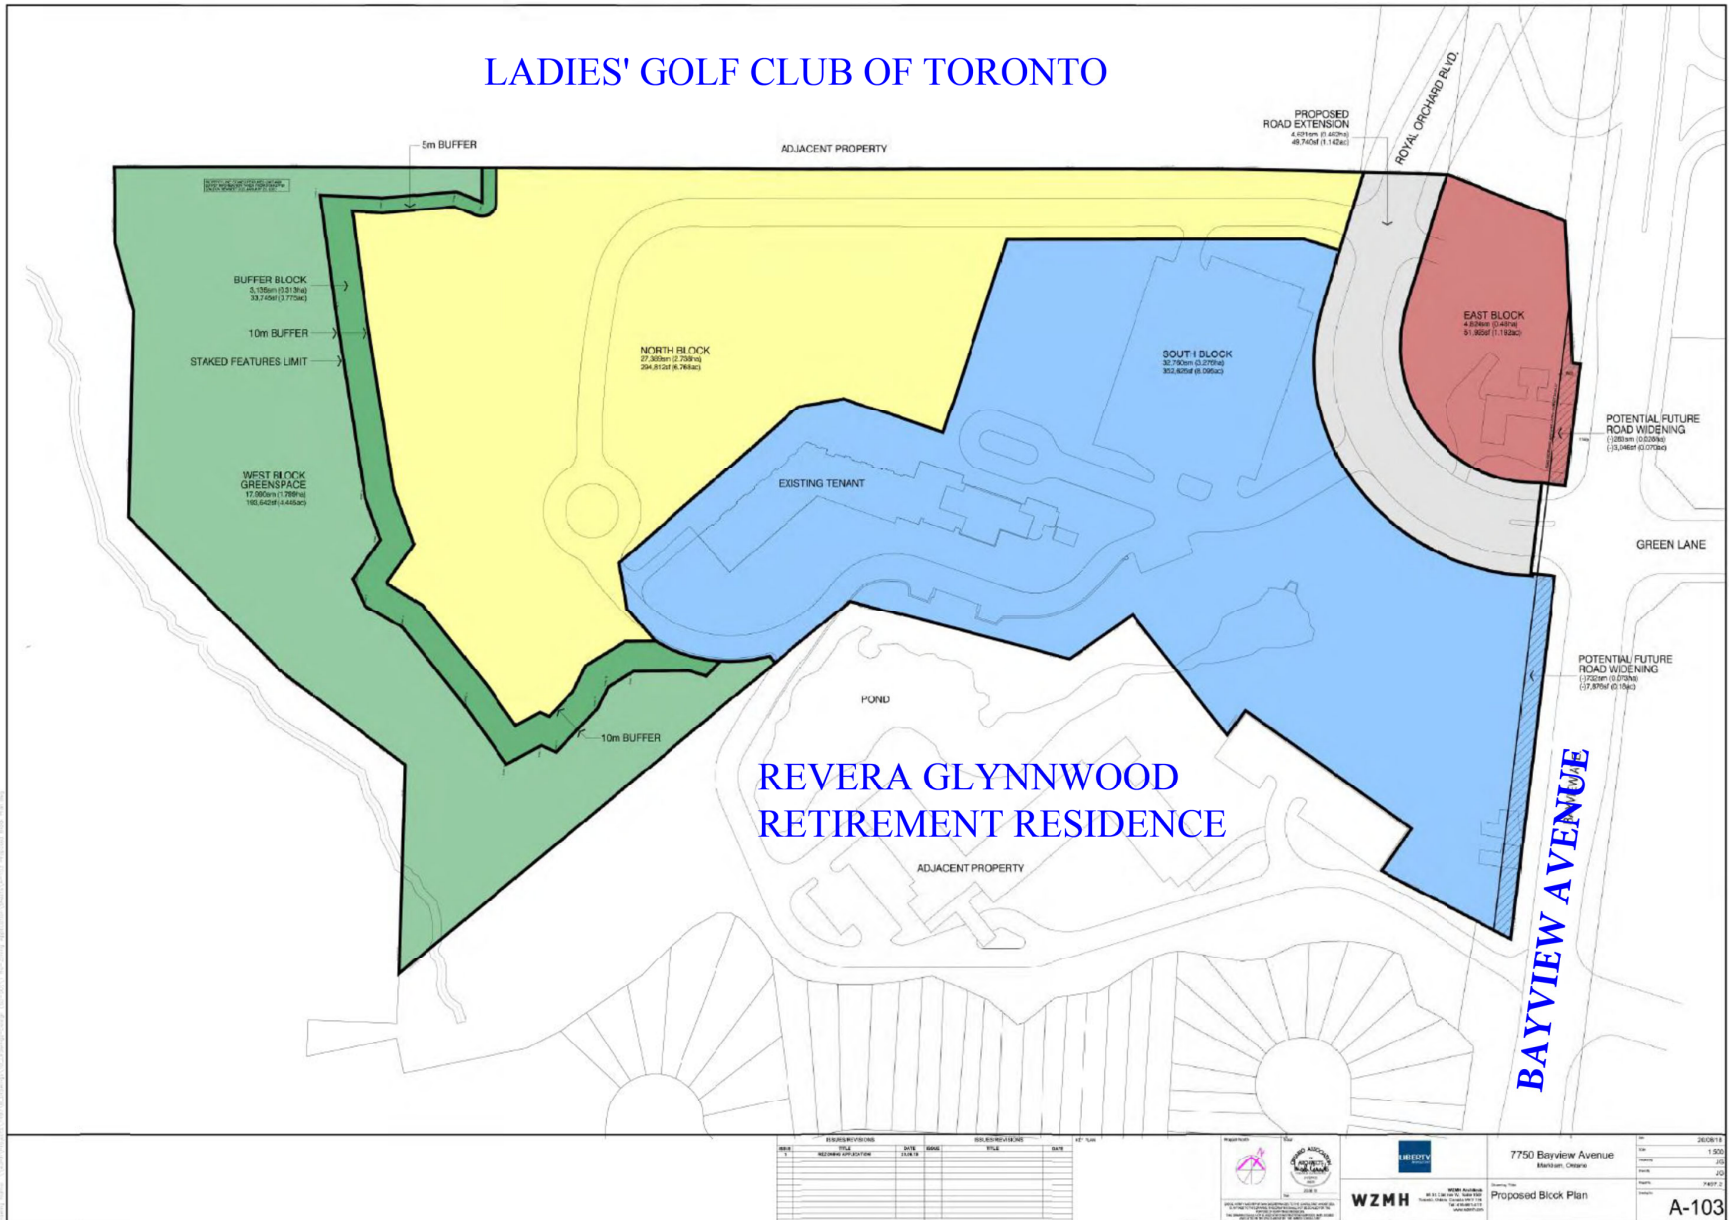

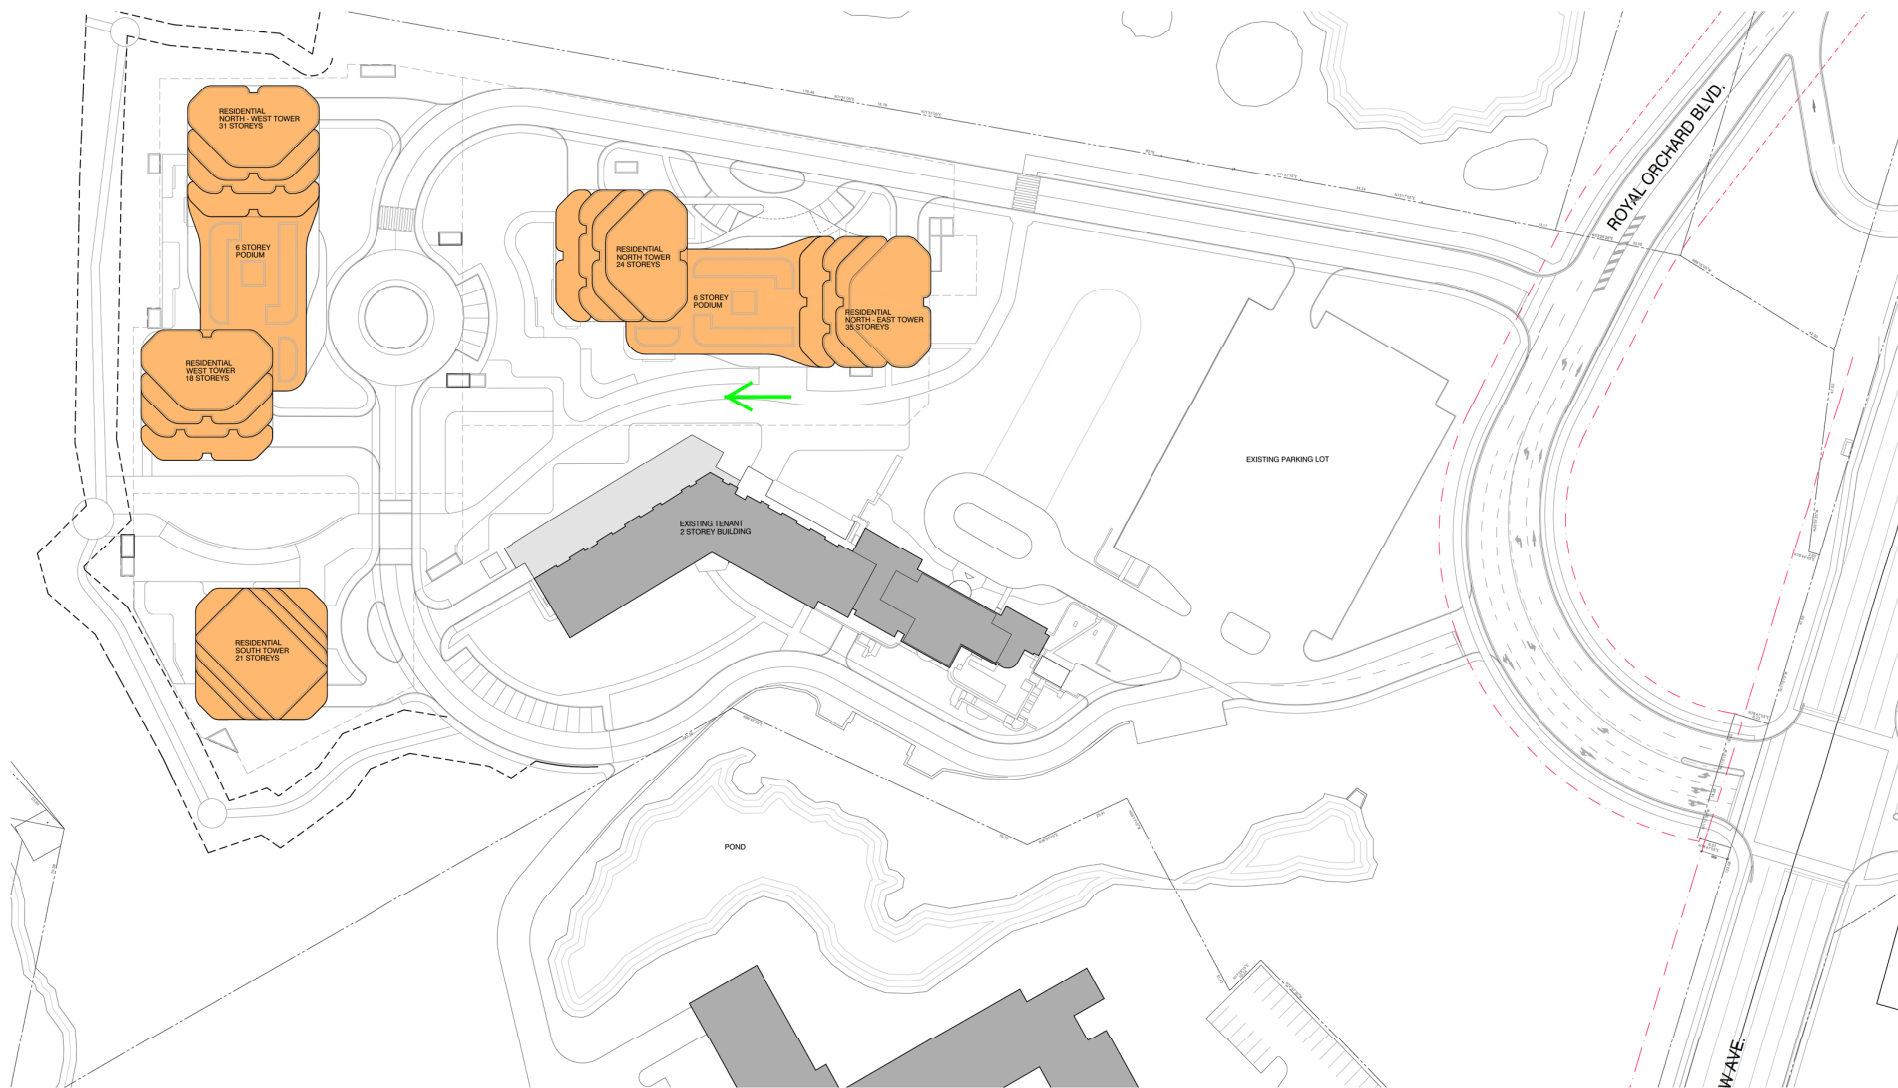

EXISTING STRUCTURES (GREY)

NEW BUILDING FOOTPRINT (ORANGE)



7750 Bayview Regeneration - Draft Courtyard View  
by Liberty Development





KEY PL

Date	20/08/18
Scale	AS NOTED
Drawn By	JG
Check By	JG
Project No.	7497.2
Drawing No.	A-104




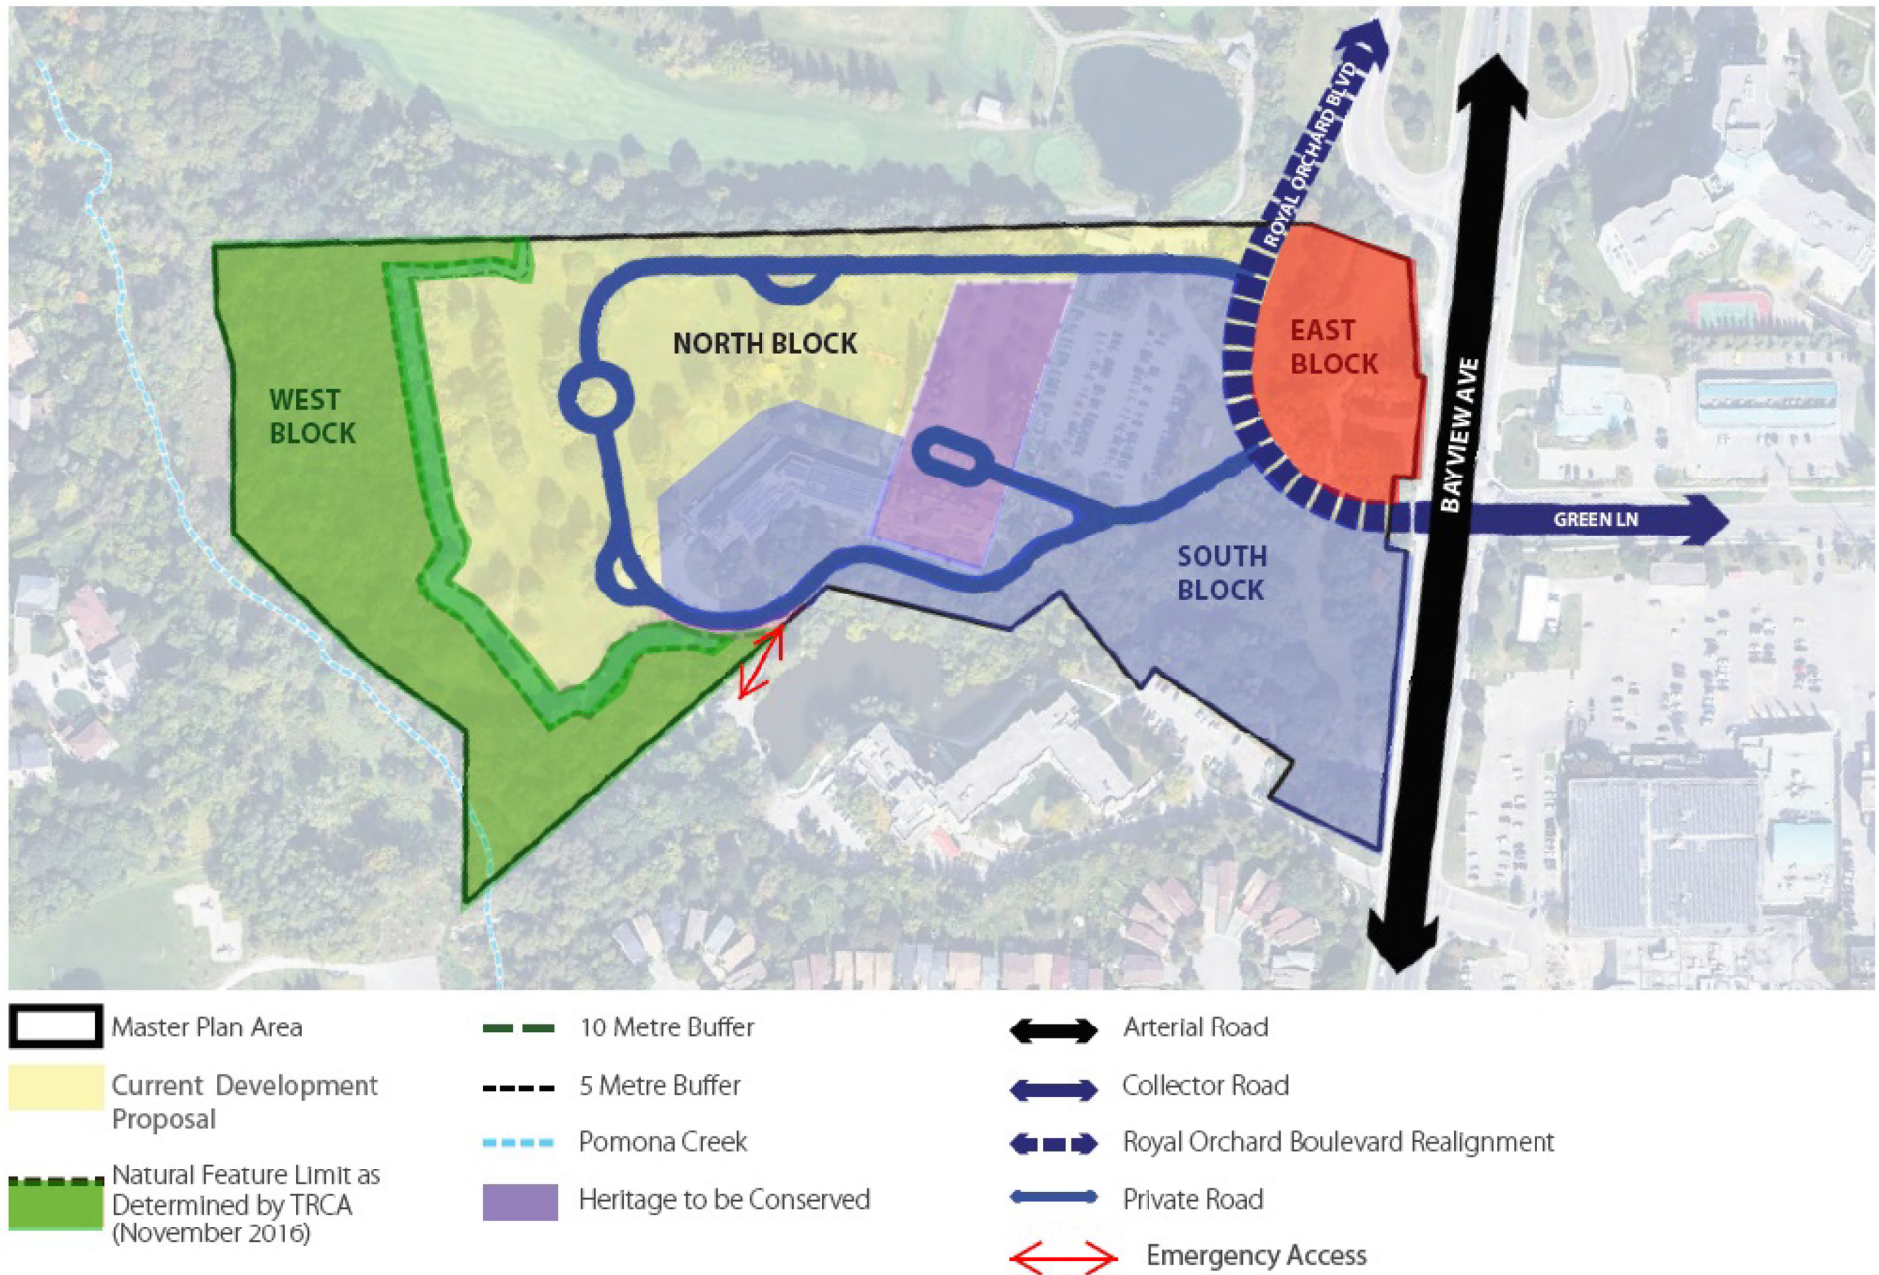


Figure 3.3.1 - Realignment of Royal Orchard Boulevard & Proposed Private Road Network



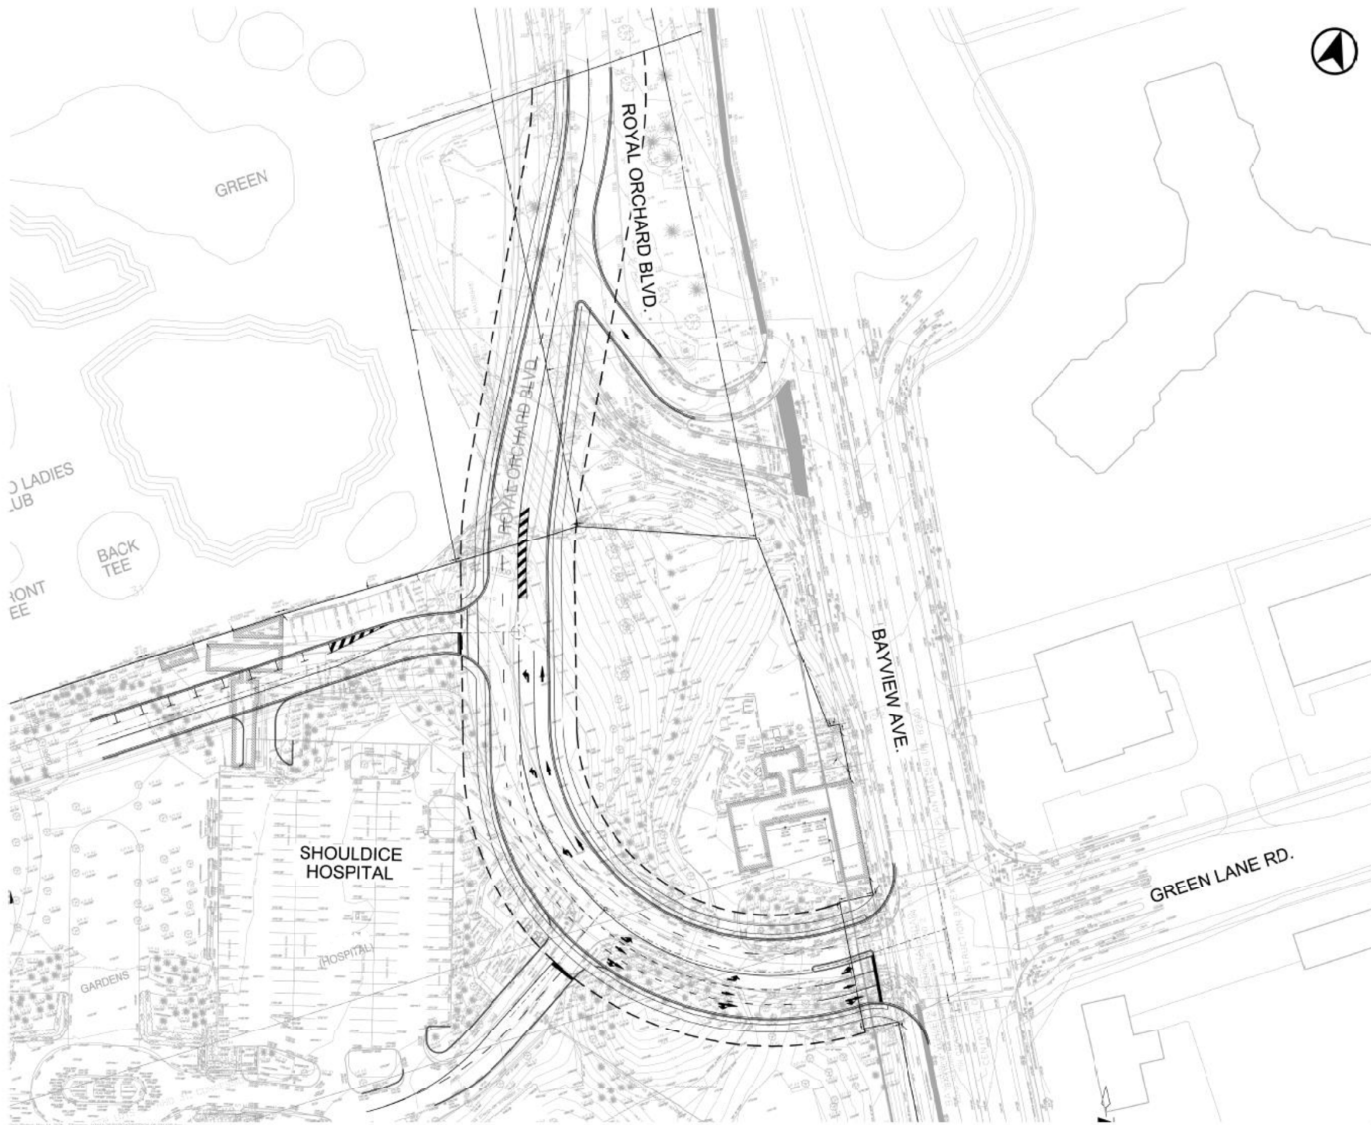

**BA Group**

BA Consulting Inc.  
100-1000 Bayview Ave.  
Toronto, ON M2N 6L2  
Tel: 416-491-1000  
www.baconsulting.com

**PROPOSED  
CONTRIBUTORS**

**7750 BAYVIEW AVENUE  
THORNHILL, ONTARIO**

---

**ROYAL ORCHARD ROAD  
EXTENSION FUNCTIONAL DESIGN**


---

Date: MAY 14, 2020

Project No: 7811-06


Scale: 1:500


FD03A -06

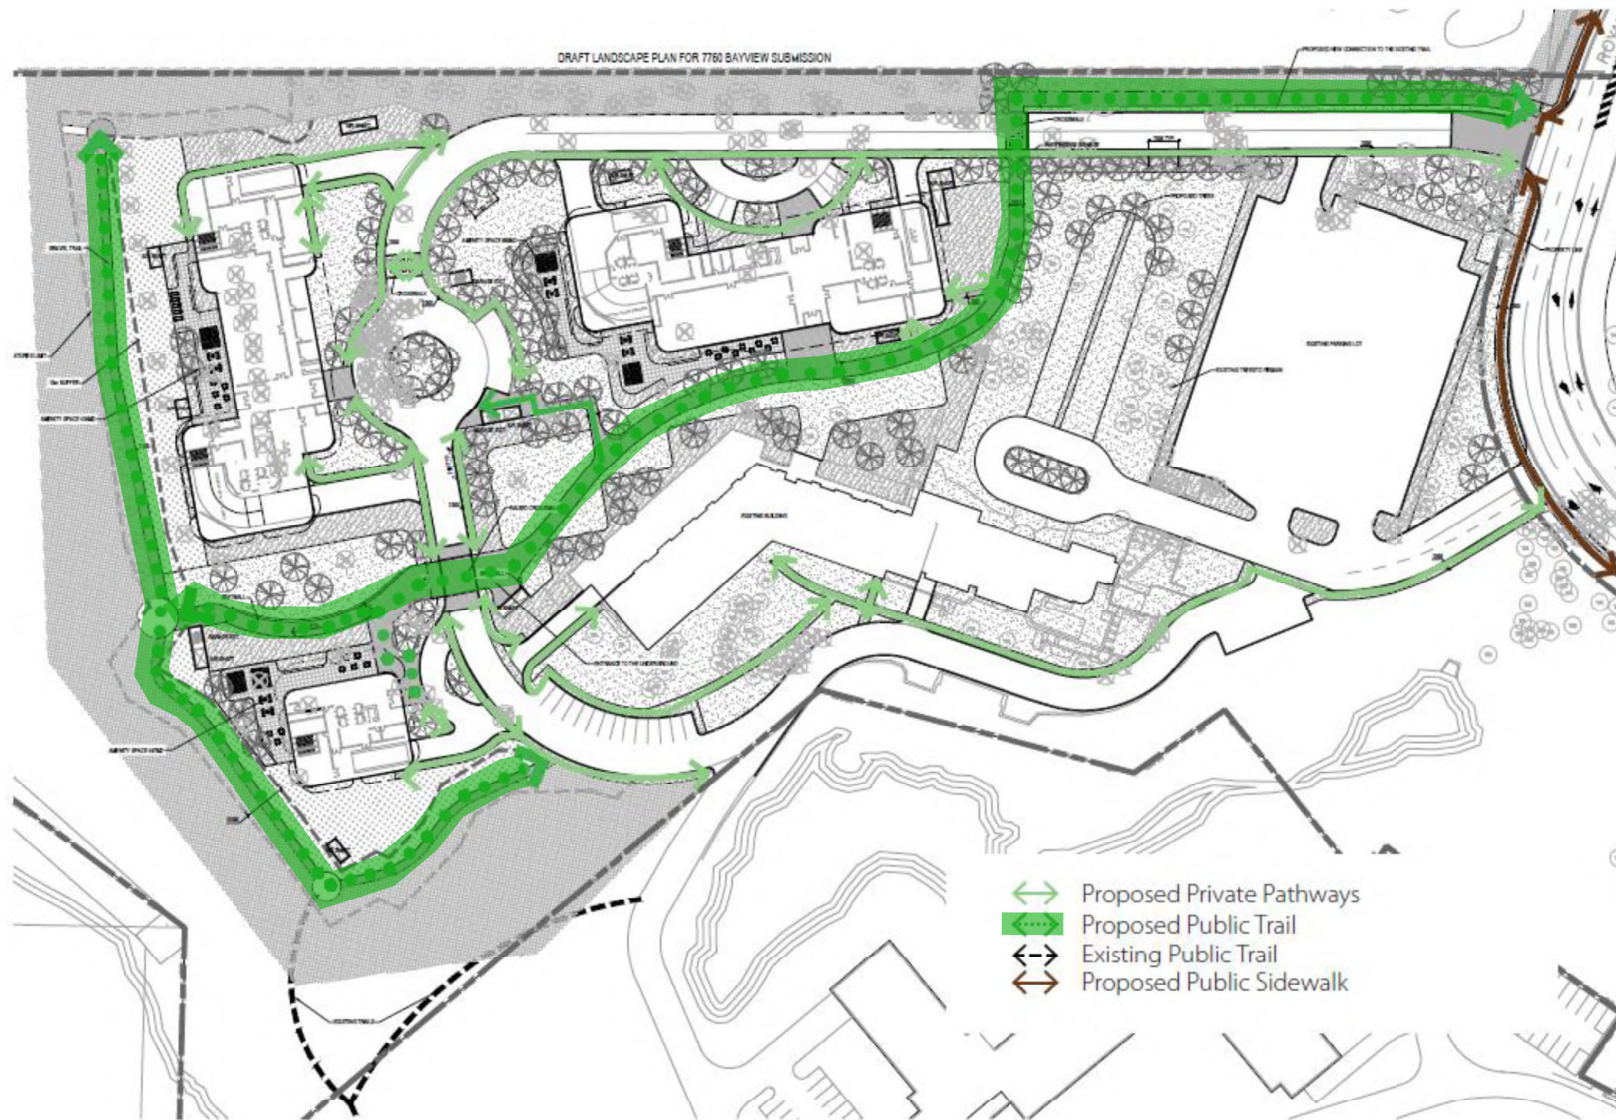

**Figure 2.5** Pedestrian Circulation diagram on Landscape Plan prepared by studio tla.



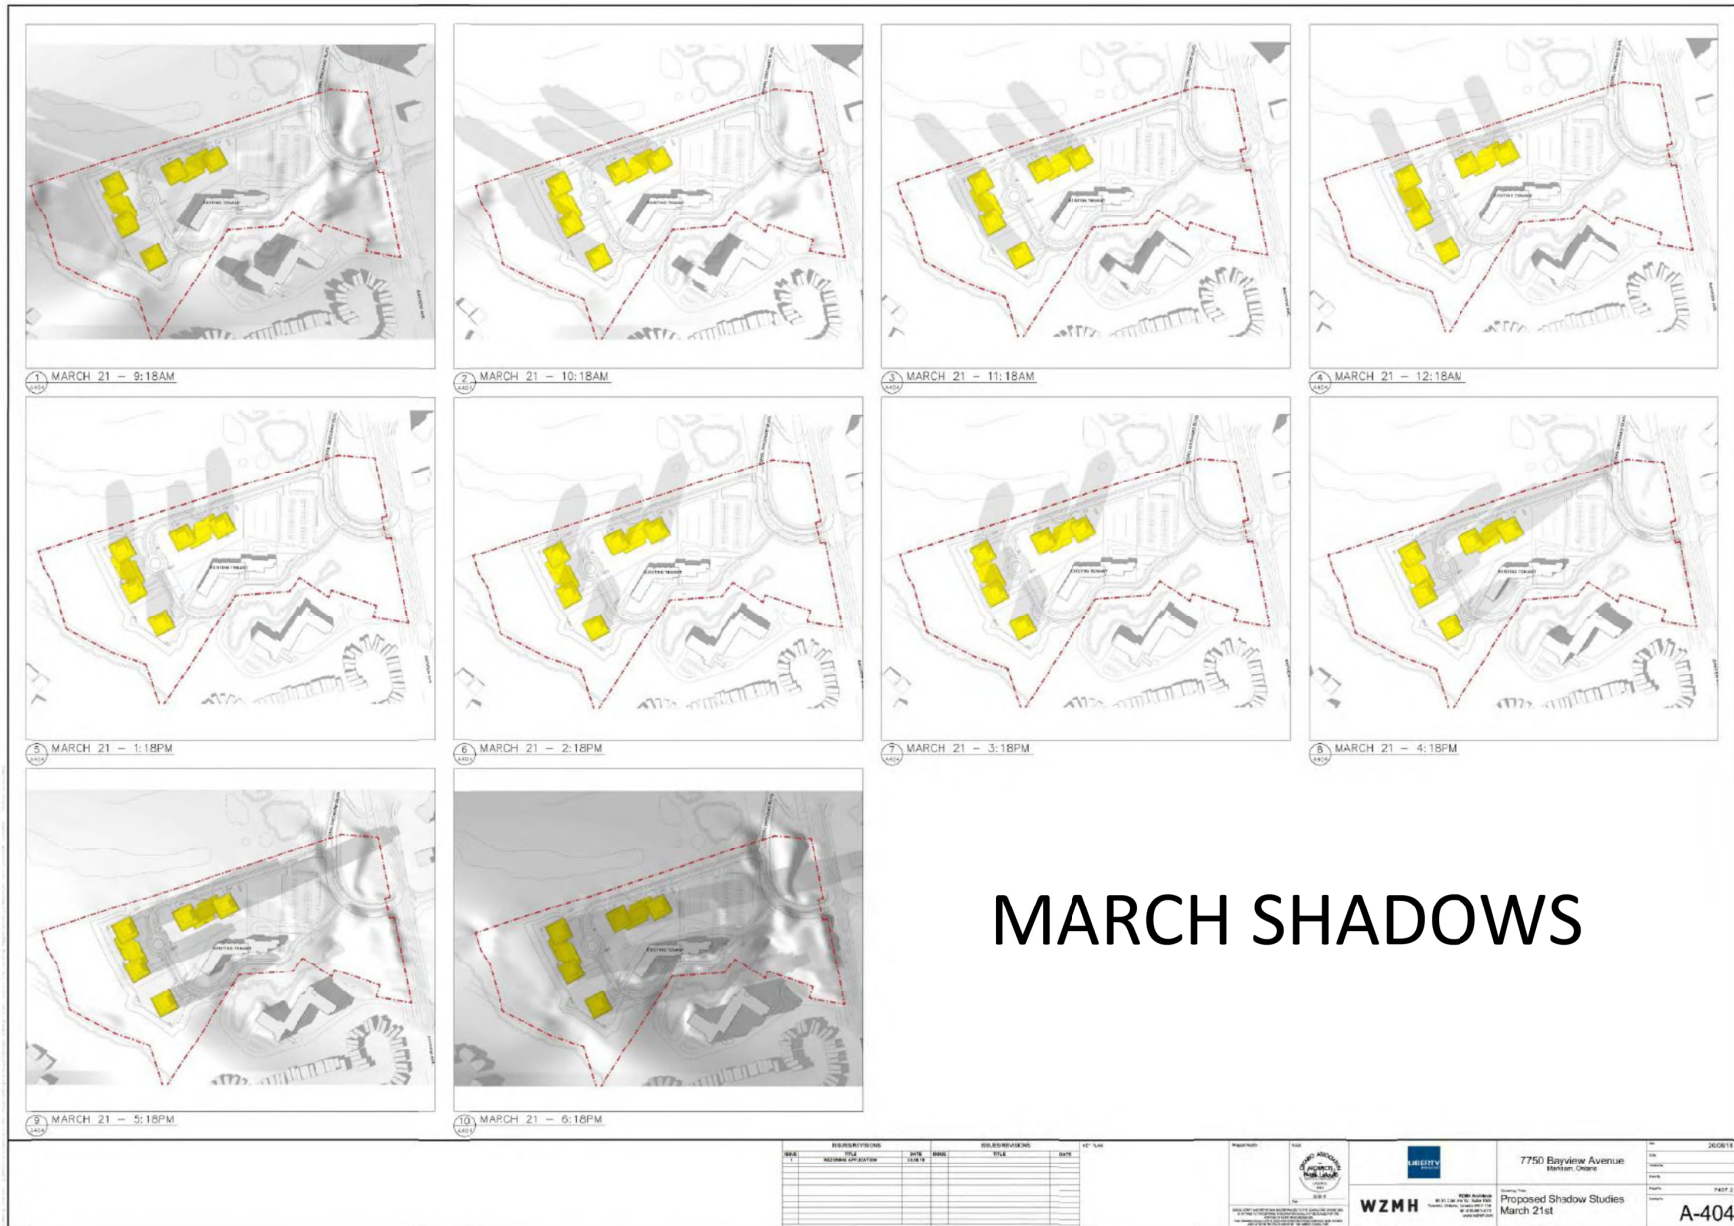


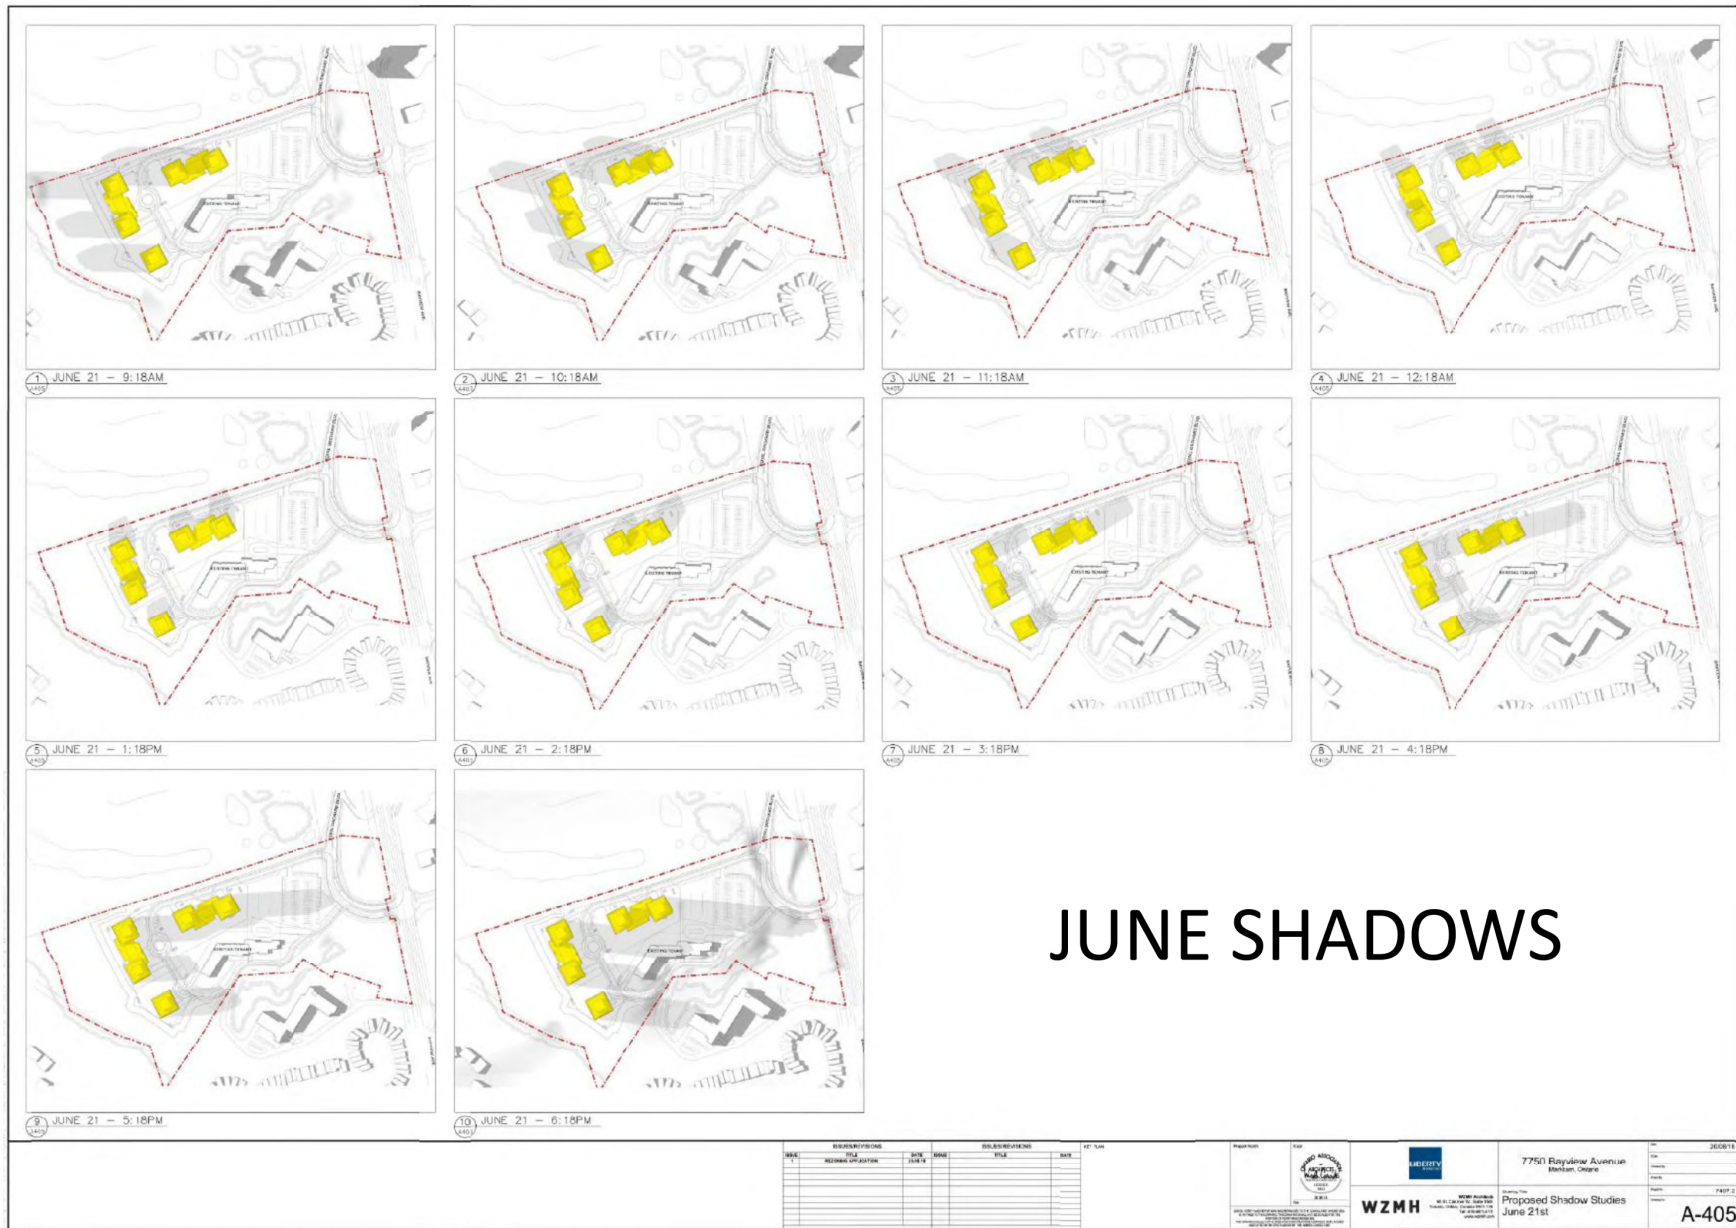





1 SEPT 21 - 9:08AM

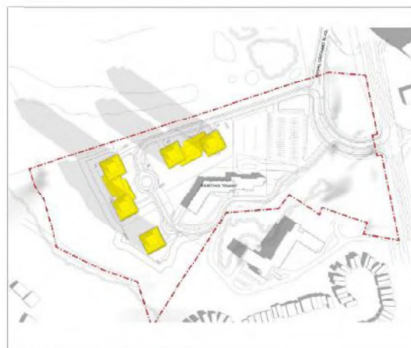


2 SEPT 21 - 10:08AM



3 SEPT 21 - 11:18AM




4 SEPT 21 - 12:18PM

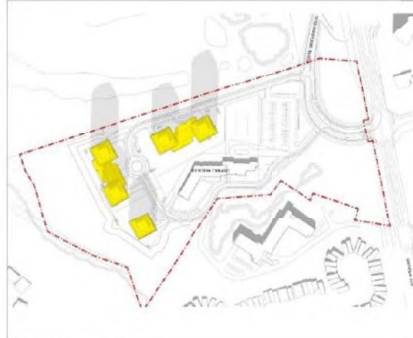


5 SEPT 21 - 1:18PM




6 SEPT 21 - 2:18PM

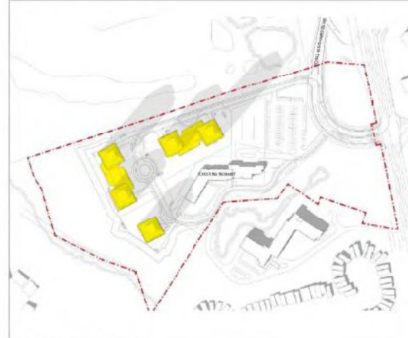

7 SEPT 21 - 3:18PM

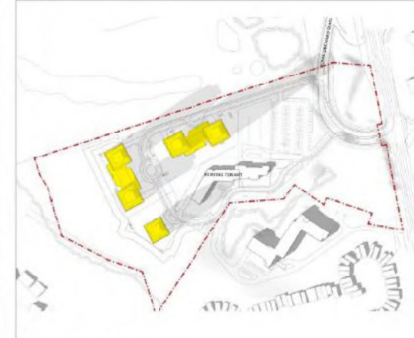

8 SEPT 21 - 4:18PM

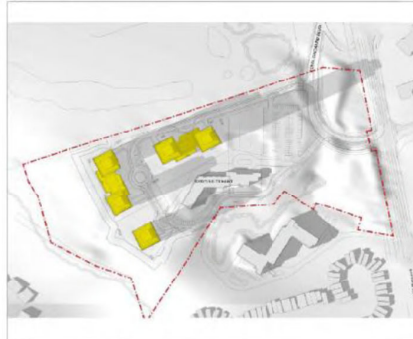

9 SEPT 21 - 5:08PM



10 SEPT 21 - 6:18PM

# SEPTEMBER SHADOWS

REVISIONS				REVISIONS			
REV	FILE	DESCRIPTION	DATE	REV	FILE	DESCRIPTION	DATE



7750 Bayview Avenue  
Marion, Oregon  
Proposed Shadow Studies  
September 21st

202011  
A-406